

Project Totals

Item	Bldg 1
Paint 1.....	2,829.1 SF
Soffit.....	631.6 SF
Outdoor Ceiling.....	50.0 SF
Total.....	3,510.6 SF

Fascia Trim.....	316.2 LF
Corner Trim.....	117.5 LF
Window Trim.....	340.5 LF
Door Trim.....	54.0 LF
Garage Door Trim....	52.0 LF
Railing.....	49.0 LF
Misc Trim.....	39.0 LF
Total.....	968.2 LF

Door.....	84.0 SF
Garage Door.....	168.0 SF

PaintScope Report

18535 Wetherill Rd, Monument, CO 80132



North Side



East Side




South Side



West Side

Elevation Analysis - Structure 1 North

18535 Wetherill Rd, Monument, CO 80132

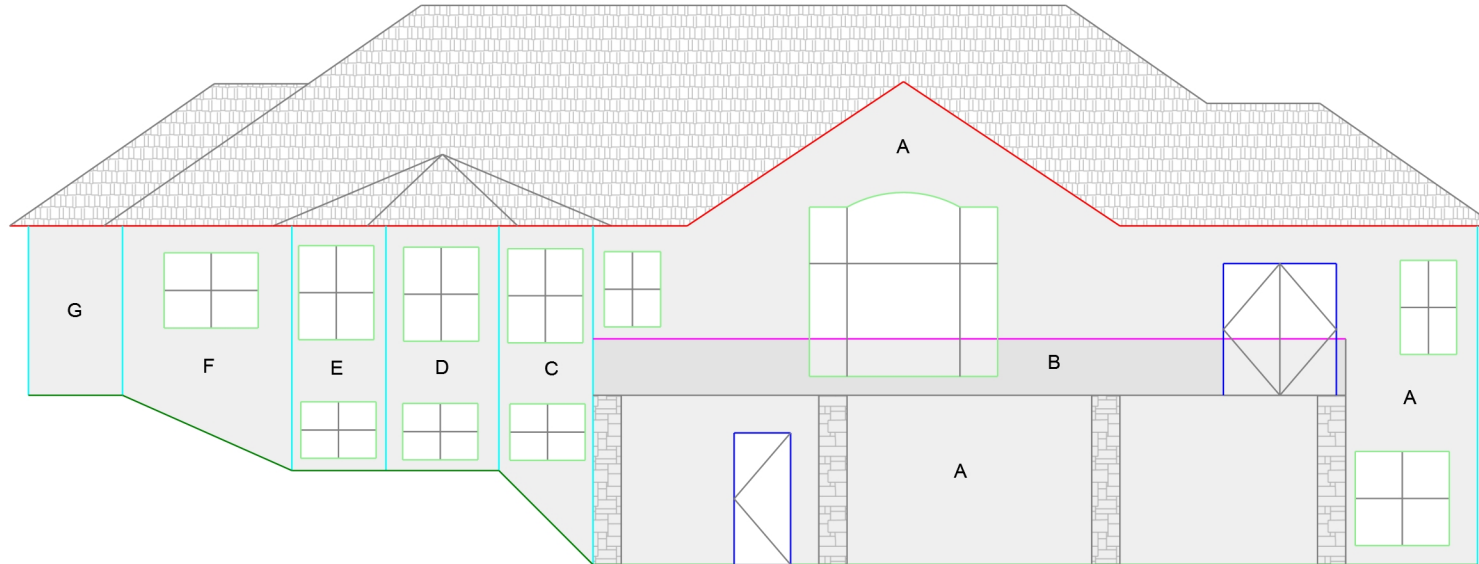

Elevation Plane Summary

Plane	Area	Type
A	726.0 SF	1
B	120.0 SF	1
C	64.3 SF	1
D	46.0 SF	1
E	46.7 SF	1
F	79.0 SF	1
G	45.0 SF	1

Elevation Item Summary

Item	Length
Fascia Trim	83.6 LF
Corner Trim	46.5 LF
Window Trim	202.0 LF
Door Trim	37.0 LF
Railing	40.0 LF
Door	63.0 SF
Window	168.0 SF

Drawing Key


Fascia	Corner Trim	Paint 1	Brick
Window Trim	Misc Trim	Paint 2	Concrete
Door Trim	Railing	Paint 3	Stone
Garage Trim	Shutter	Roof	Stucco

Drawn By: RPC
1/29/2014

FOR ESTIMATION ONLY: VERIFY ALL DIMENSIONS PRIOR TO PURCHASE OF MATERIALS
This drawing is the property of Scope Technologies and may not be reproduced without consent.

Elevation Analysis - Structure 1 East

18535 Wetherill Rd, Monument, CO 80132

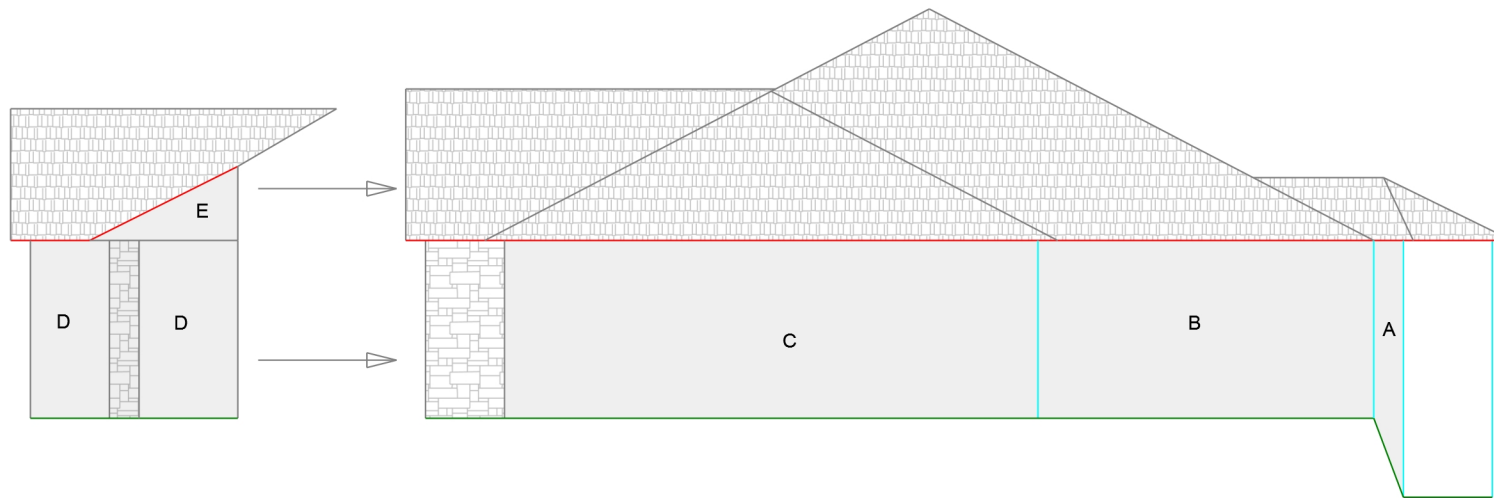

Elevation Plane Summary

Plane	Area	Type
A	16.5 SF	1
B	153.0 SF	1
C	243.0 SF	1
D	94.5 SF	1
E	14.1 SF	1

Elevation Item Summary

Item	Length
Fascia Trim	68.4 LF
Corner Trim	22.0 LF

Drawing Key

Fascia	Corner Trim	Paint 1	Brick
Window Trim	Misc Trim	Paint 2	Concrete
Door Trim	Railing	Paint 3	Stone
Garage Trim	Shutter	Roof	Stucco


Drawn By: RPC
1/29/2014

FOR ESTIMATION ONLY: VERIFY ALL DIMENSIONS PRIOR TO PURCHASE OF MATERIALS

This drawing is the property of Scope Technologies and may not be reproduced without consent.

Elevation Analysis - Structure 1 South

18535 Wetherill Rd, Monument, CO 80132

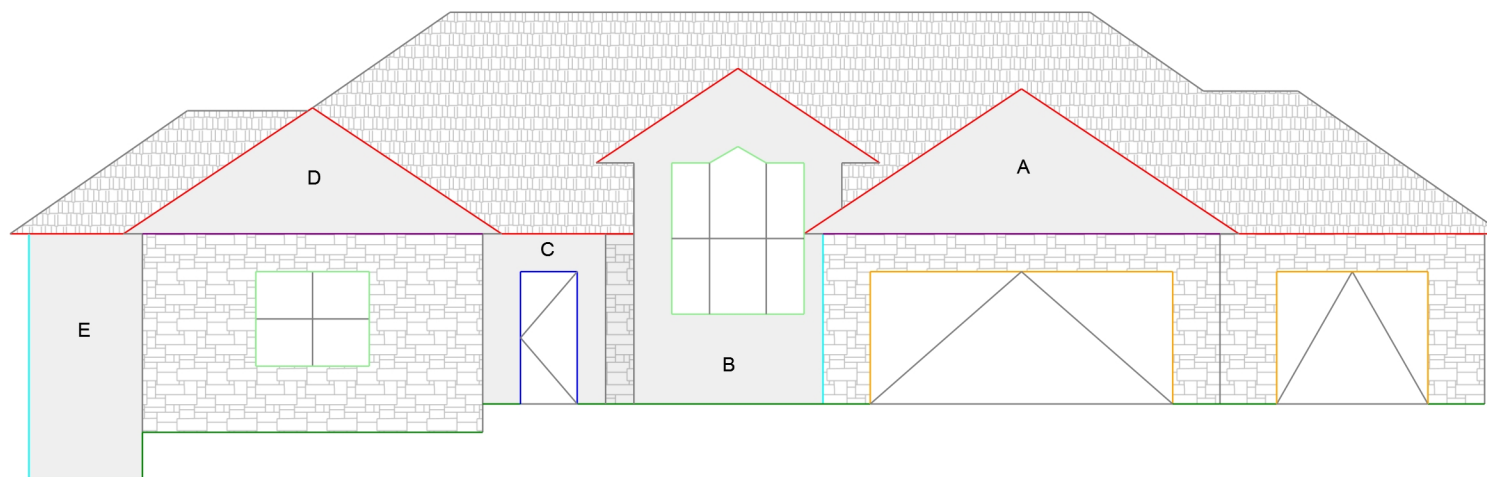

Elevation Plane Summary

Plane	Area	Type
A	88.2 SF	1
B	110.1 SF	1
C	51.0 SF	1
D	66.7 SF	1
E	78.0 SF	1

Elevation Item Summary

Item	Length
Fascia Trim	96.7 LF
Corner Trim	11.0 LF
Window Trim	52.5 LF
Door Trim	17.0 LF
Garage Door Trim	52.0 LF
Misc Trim	39.0 LF
Door	21.0 SF
Garage Door	168.0 SF
Window	30.0 SF

Drawing Key


Fascia	Corner Trim	Paint 1	Brick
Window Trim	Misc Trim	Paint 2	Concrete
Door Trim	Railing	Paint 3	Stone
Garage Trim	Shutter	Roof	Stucco

Drawn By: RPC
1/29/2014

FOR ESTIMATION ONLY: VERIFY ALL DIMENSIONS PRIOR TO PURCHASE OF MATERIALS
This drawing is the property of Scope Technologies and may not be reproduced without consent.

Elevation Analysis - Structure 1 West

18535 Wetherill Rd, Monument, CO 80132

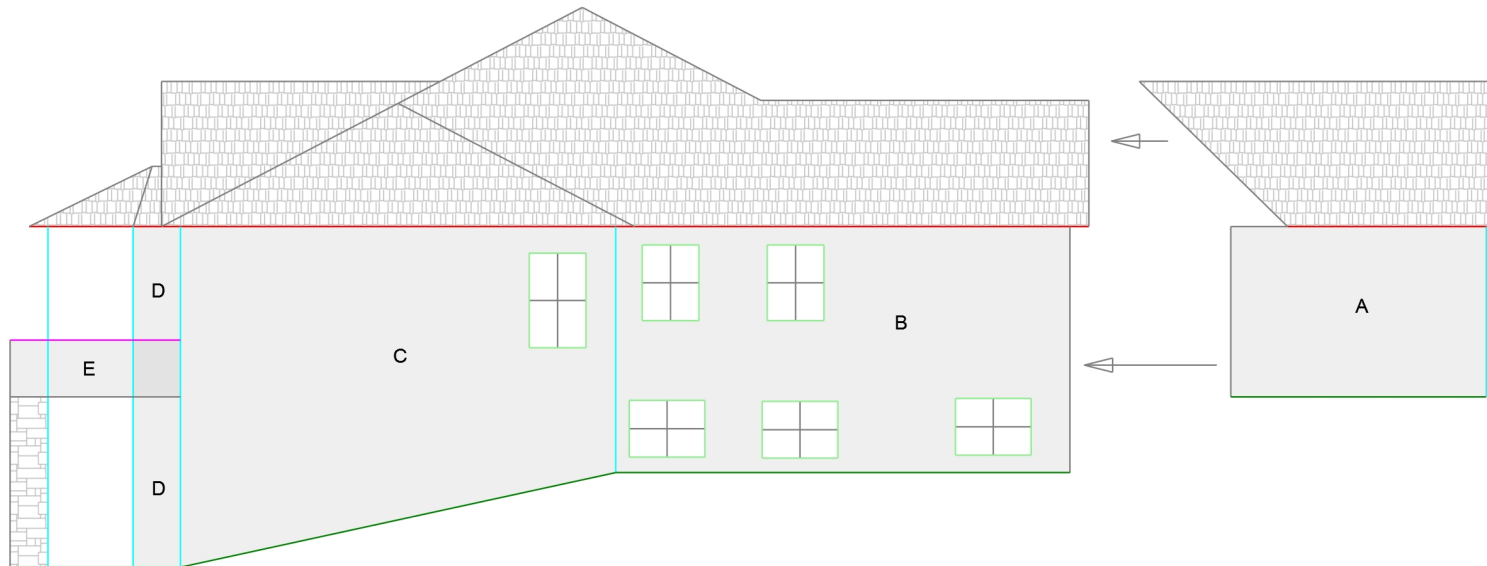

Elevation Plane Summary

Plane	Area	Type
A	121.5 SF	1
B	252.0 SF	1
C	341.5 SF	1
D	45.0 SF	1
E	27.0 SF	1

Elevation Item Summary

Item	Length
Fascia Trim	67.5 LF
Corner Trim	38.0 LF
Window Trim	86.0 LF
Railing	9.0 LF
Window	75.0 SF

Drawing Key

Fascia	Corner Trim	Paint 1	Brick
Window Trim	Misc Trim	Paint 2	Concrete
Door Trim	Railing	Paint 3	Stone
Garage Trim	Shutter	Roof	Stucco

Drawn By: RPC
1/29/2014

FOR ESTIMATION ONLY: VERIFY ALL DIMENSIONS PRIOR TO PURCHASE OF MATERIALS
This drawing is the property of Scope Technologies and may not be reproduced without consent.